

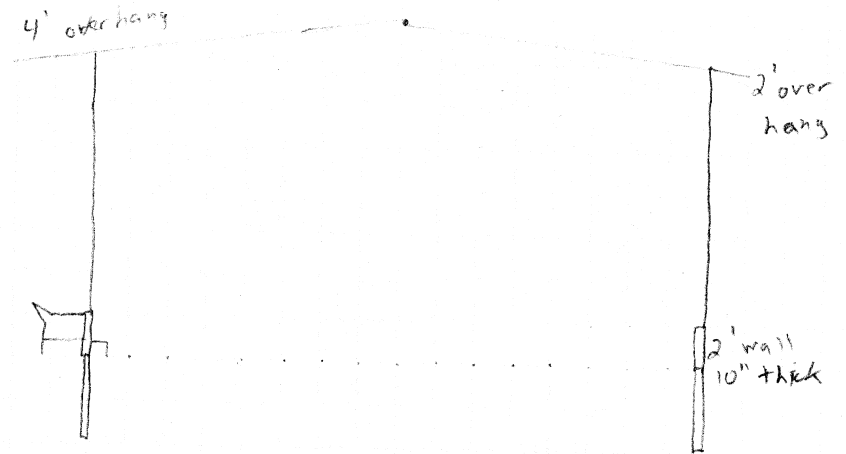


$$1 \text{ sq} = 2'$$

Back fence
 $1 \text{ sq} = 1'$

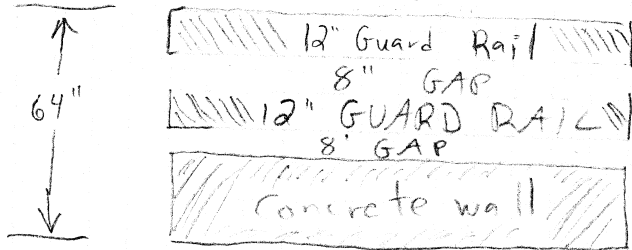

$$1 \text{ sq} = 4'$$

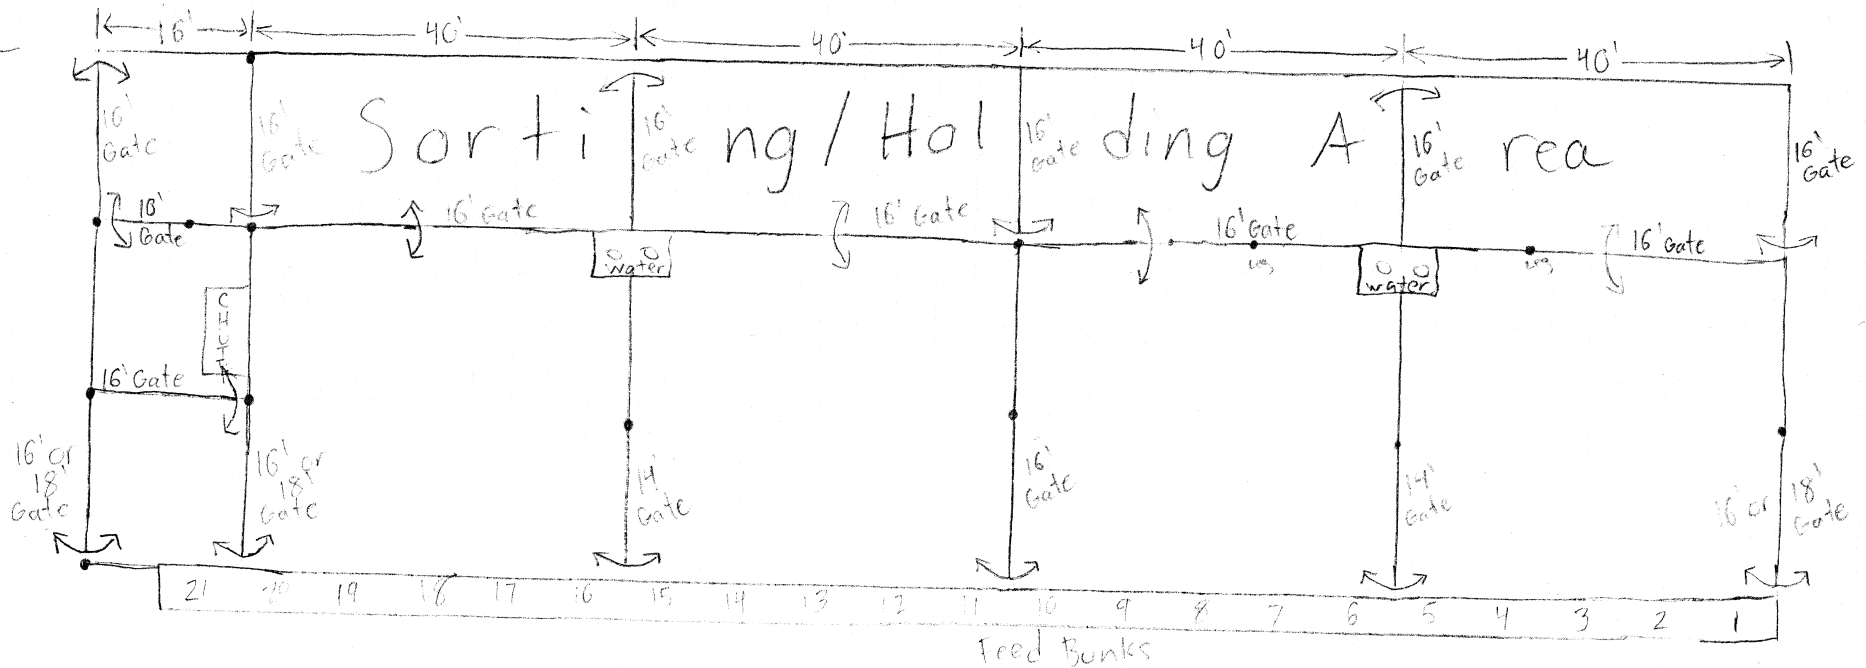

$$1 \text{ sq} = 4'$$